


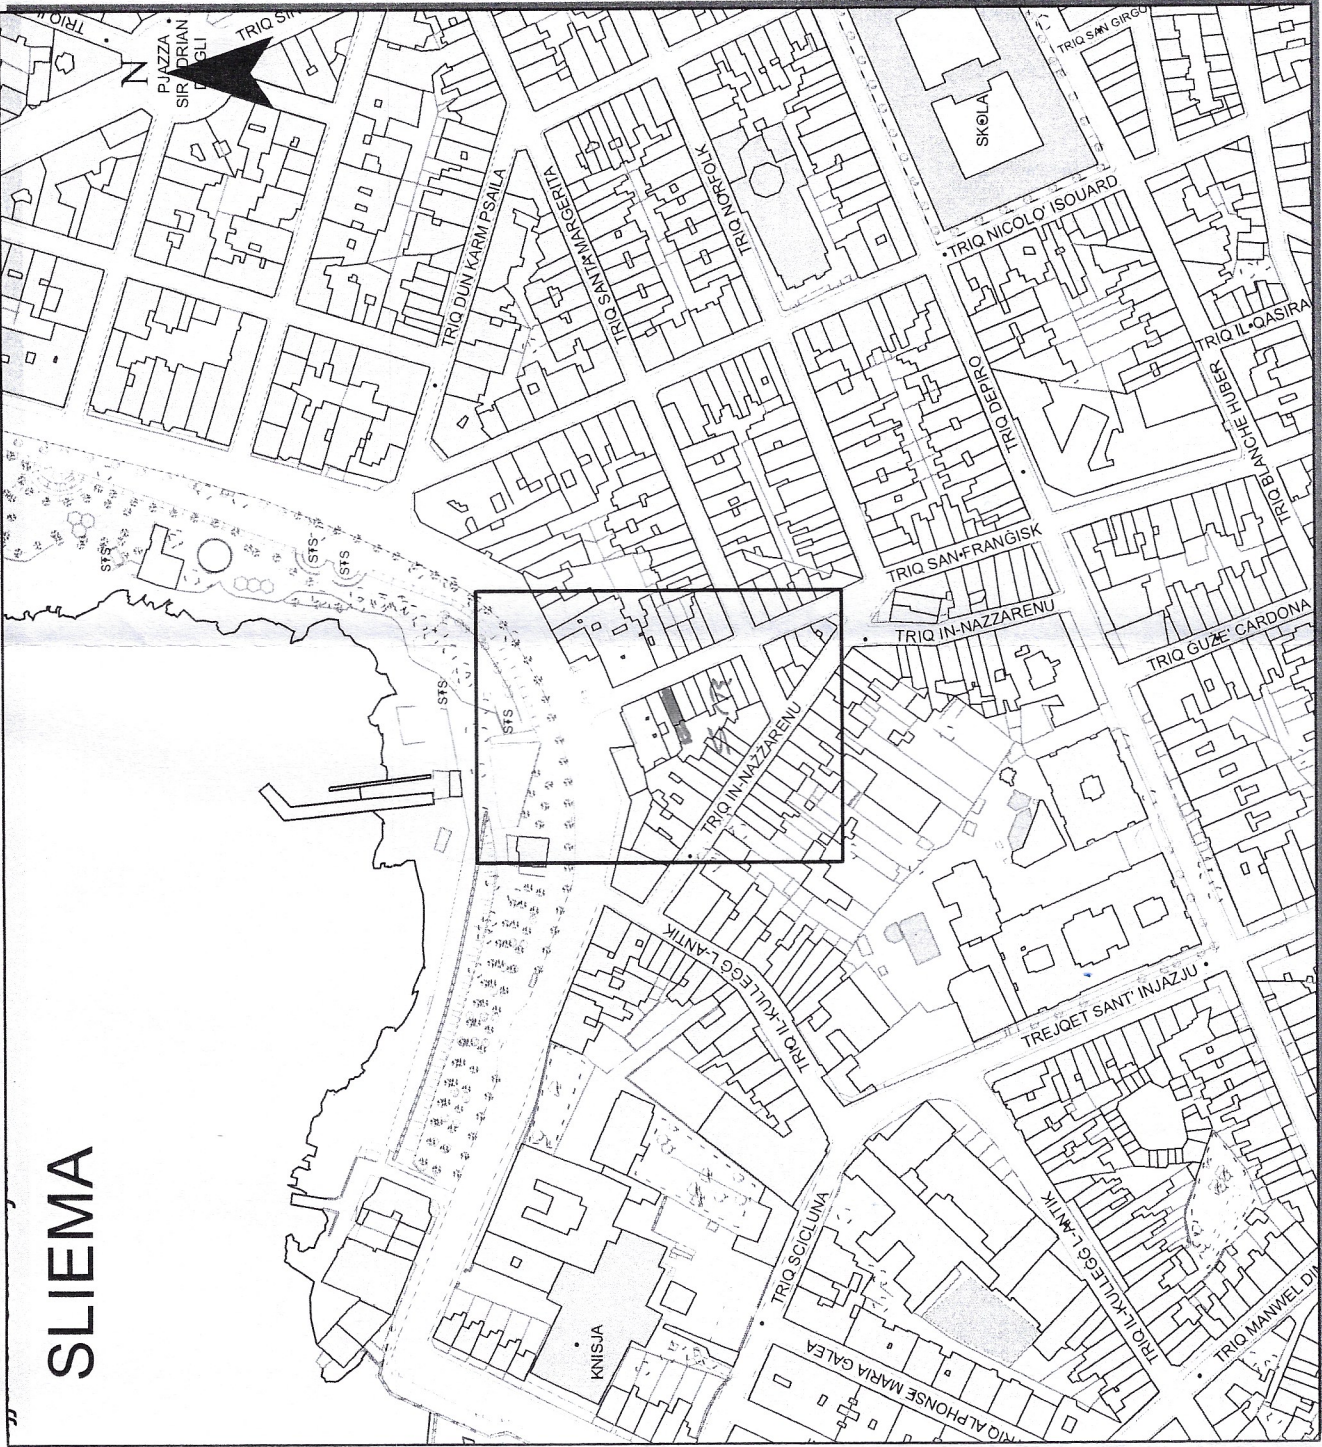

Gvern ta' Malta

Pjanta tas-Sit 1:2500 Site Plan

Government of Malta

Registru ta' l-Artijiet

Casa Bolino, 116, Triq il-Punent, Valletta

Land Registry

Casa Bolino, 116, Triq il-Punent, Valletta

Nru tal-Mappa: 37761 E

Map Number:

Pozizzjoni Ċentrali: x = 54698

Centre Coordinates: y = 74768

Parti min S.S.: 5474

Extracted from S.S.:

Data: 17/07/2017

Date:

Perit:

Architect:

PERIT KARL BORG
B.E. & A. (HONS.)

Timbru tal-Perit: a. Borg & Zerafa Architects,
b. Triq Mikielang Sapiano, Zebbug

Architect's Stamp: m. + 356 7927768
e. peritkarlbor@gmail.com

Qies (metri kwadri):

Area (square metres):

Firma ta' l-Applikant:

Applicant's Signature:

Ceeca 72m

Scale 1:500

