


500m

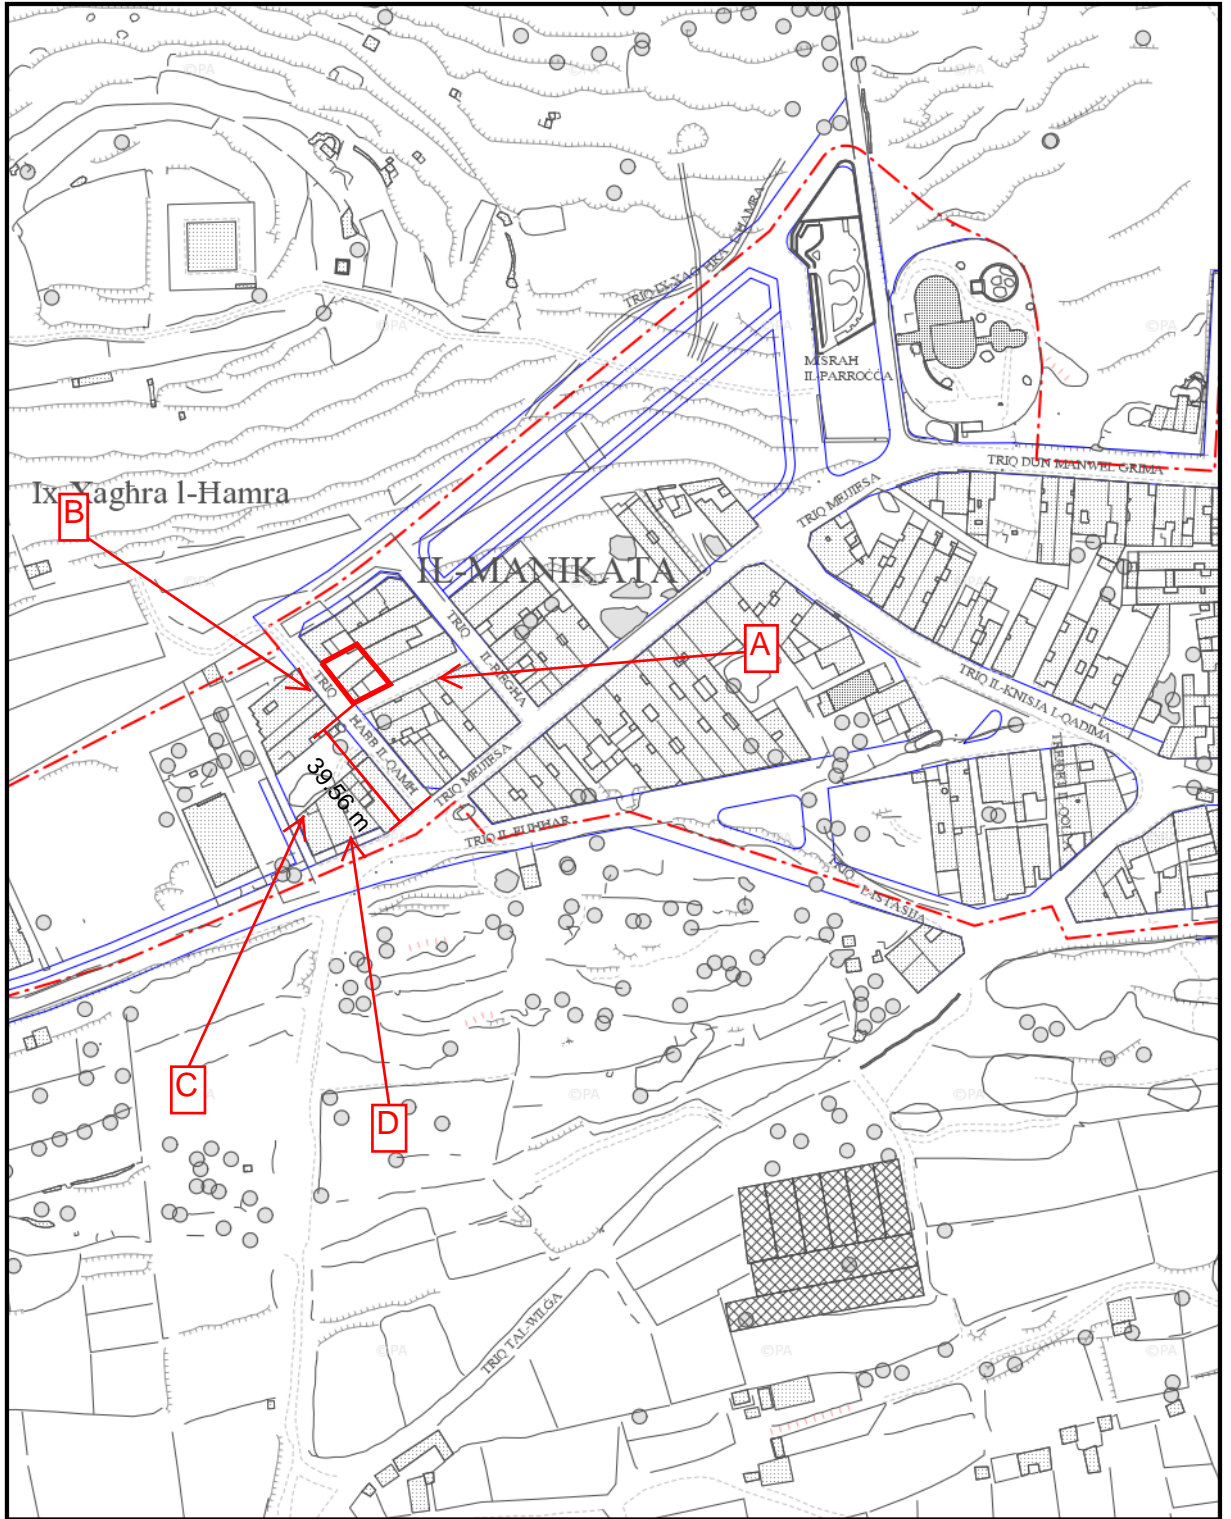

Min Easting 41399.3, Min Northing 77461.27, Max Easting 41799.3, Max Northing 77961.27

0m

400m

Planning Authority - www.pa.org.mt

St. Francis Ravelin
Floriana FRN 1230, Malta
PO Box 200, Marsa MRS 1000, Malta
Tel: +356 2290 0000 Fax: +356 22902295

Site Plan, Scale 1:2500
Printed on: Monday, May 16, 2016

Not to be used for interpretation or scaling of scheme alignments
Copyright © PA - Planning Authority. Not for resale.

