



Scale 1:100

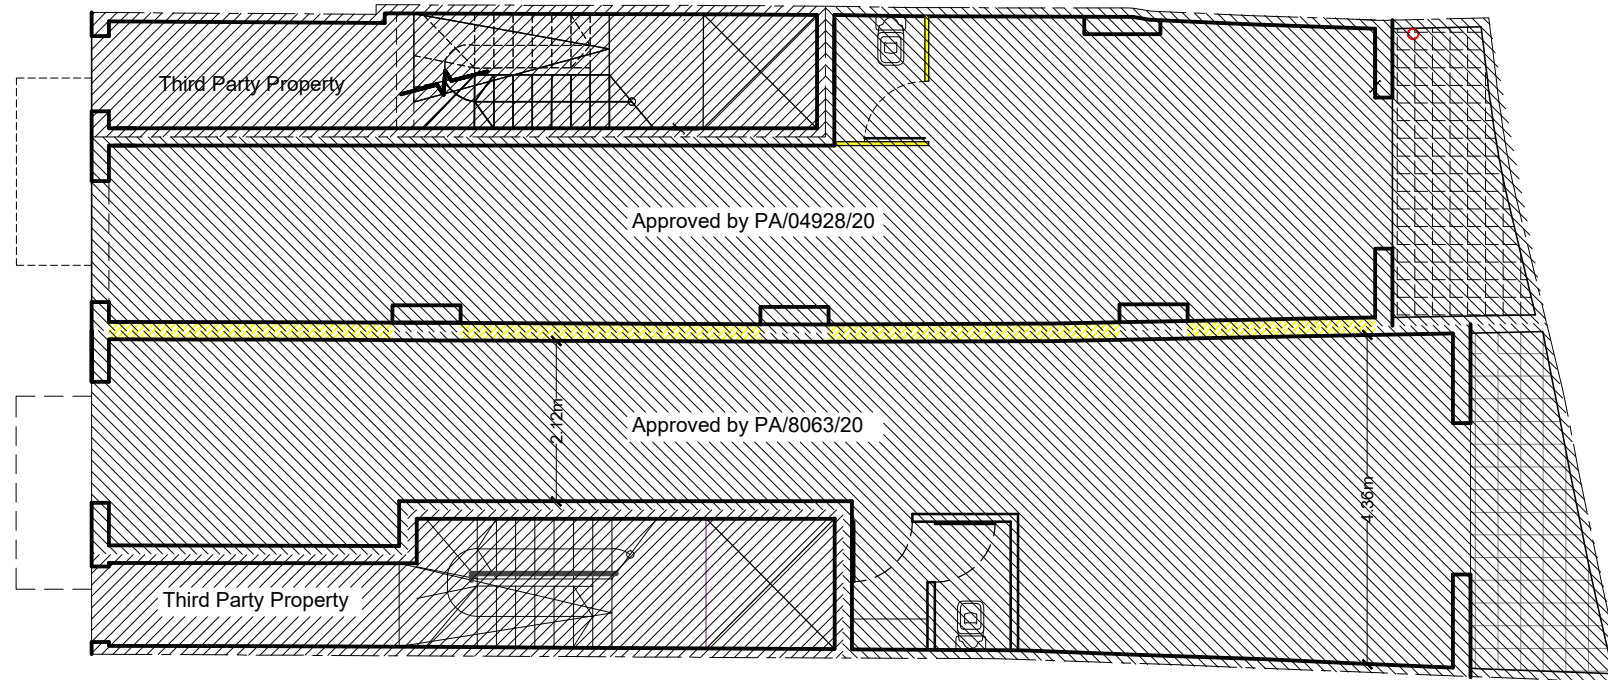

Approved Ground Floor

Scale 1:100

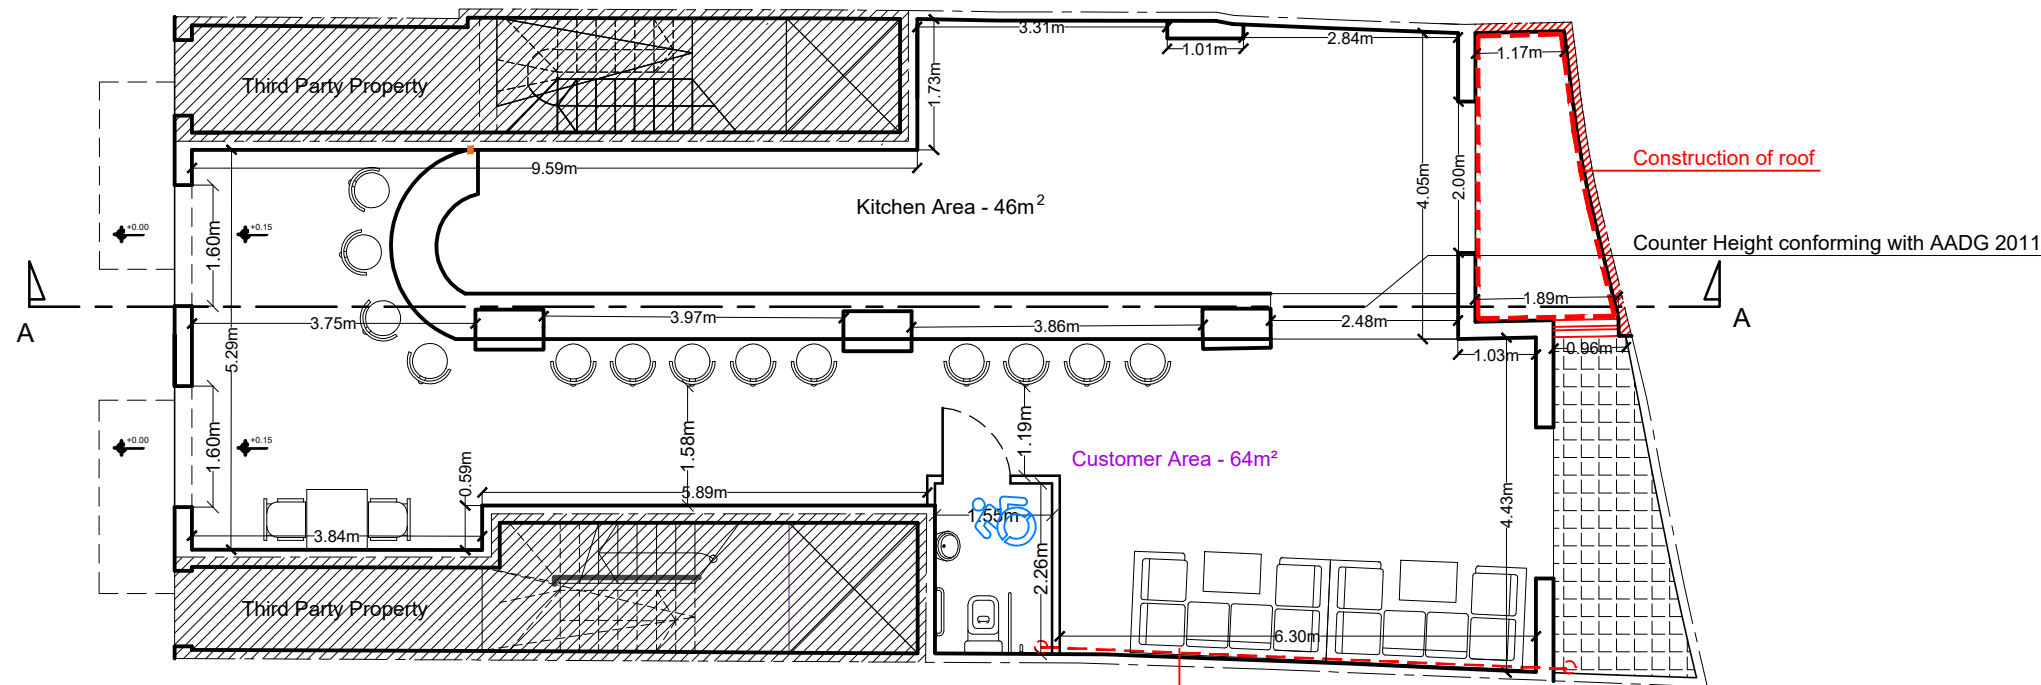

Proposed Ground Floor

Scale 1:100

REVISIONS :

No.	Description	Date
01	Revised Description	13/10/21
--	----	--
--	----	--
--	----	--
--	----	--
--	----	--
--	----	--

NOTES :

JG PERITI

63, JL Building, Office 3,
Luqa Road, Paola PLA 9045,
Malta

T +356 2180 6548
M +356 7947 6329
E jg@jgperiti.com

PROJECT :
Proposal includes the connection between 2 adjacent class 4D shops approved by: PA/4928/20 and PA/8063/20. Proposal also consists of an extension to the kitchen area.

ADDRESS :
3, Triq San Frangisk, Sliema

CLIENT :
Mr. Malcolm Mallia

TITLE :
Approved and Proposed Ground Floor Plan

DATE :
13.10.2021

DRAWN :
C.A/JNG

SCALE :
1:100 (A3)

DRG. No. :
21068-01_01